


SCULPTURE GALLERY CONSTRUCTION PACKAGE


INDE 1000: INTERIOR DESIGN STUDIO
PROJECT 1: SCULPTURE GALLERY
SUBMITTED BY: CRYSTAL ROY
SUBMITTED TO: JO ANNE STEWART
DUE: DEC 7 2018

TABLE OF CONTENTS

I-1:	FLOOR PLAN: LEVEL 1
I-1A:	FLOOR PLAN: LEVEL 2
I-2:	CODED FURNITURE PLAN: LEVEL 1
I-2A:	CODED FURNITURE PLAN: LEVEL 2
I-3:	INTERIOR PICTORIAL SECTIONAL ELEVATION: NORTH
I-4:	INTERIOR PICTORIAL SECTIONAL ELEVATION: SOUTH
I-5:	INTERIOR PICTORIAL SECTIONAL ELEVATION: EAST
I-6:	INTERIOR PICTORIAL SECTIONAL ELEVATION: WEST
I-7:	STAIR PLAN: LEVEL 1
I-7A:	STAIR PLAN: LEVEL 2
I-7B:	STAIR ELEVATION: NORTH
I-7C:	STAIR ELEVATION: WEST
I-7D:	STAIR: DETAIL
I-8:	AXONOMETRIC SITE PLAN AND ELEVATION

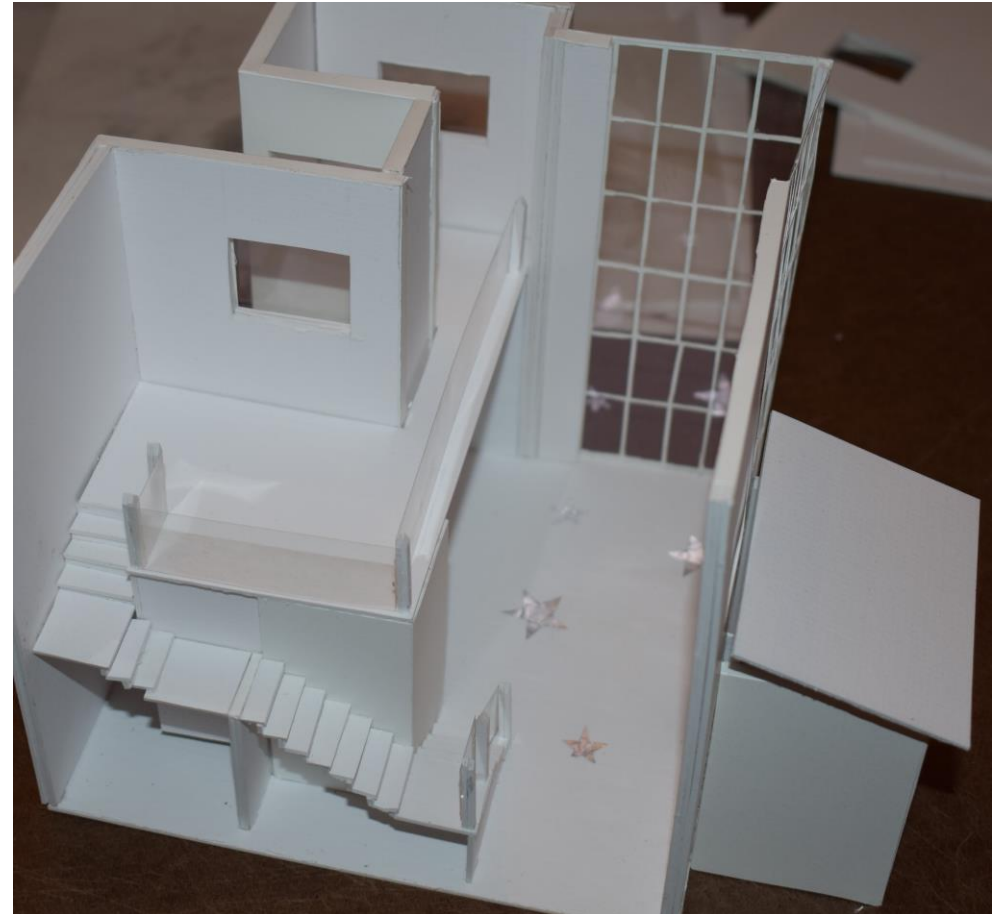

NOTES:
1. Drawings are not to be measured.

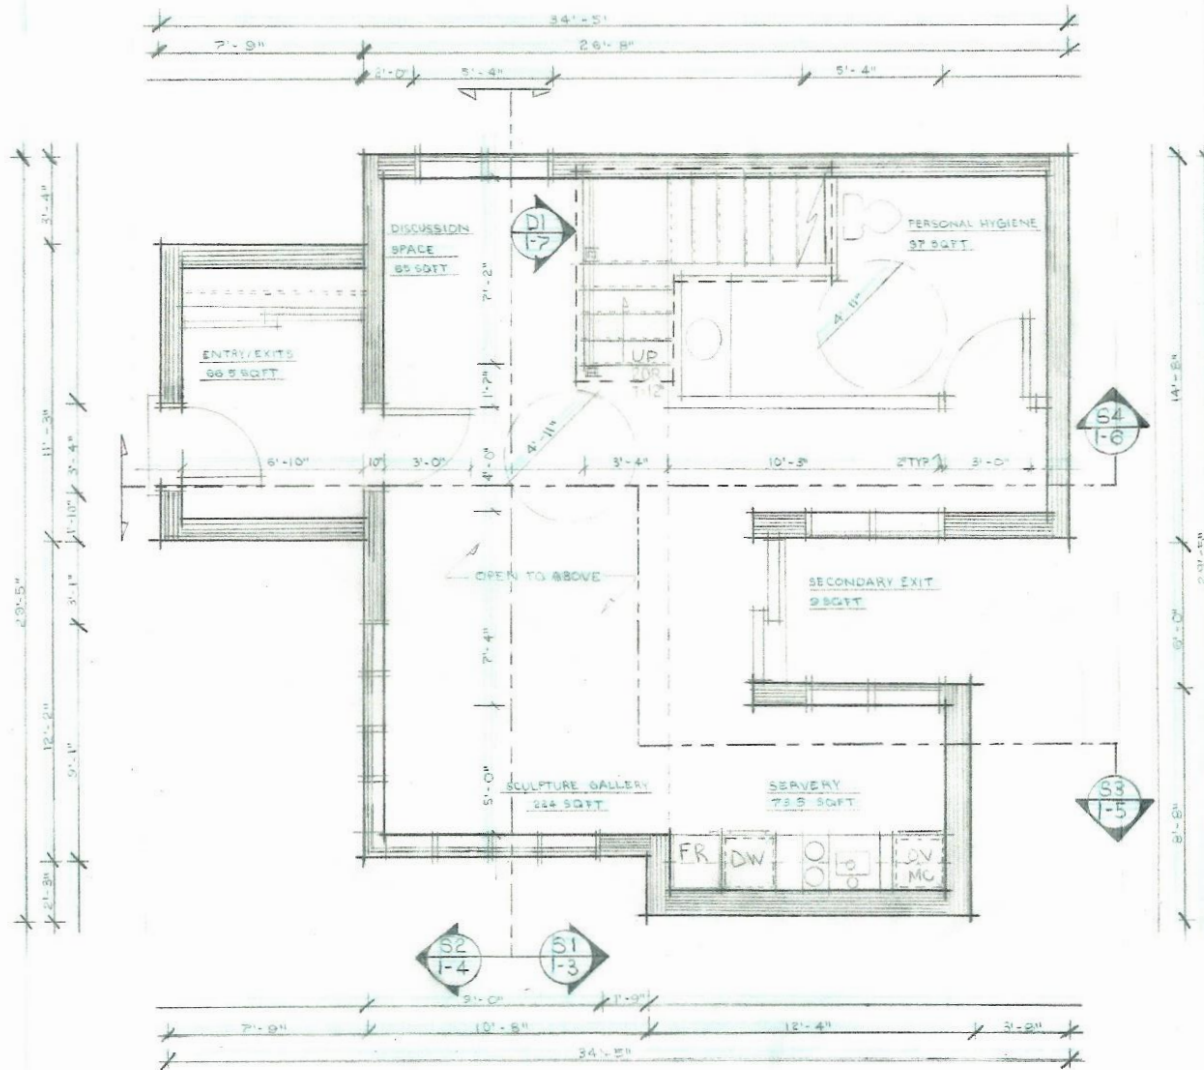

P1 FLOOR PLAN: LEVEL 1
I-1

PROJECT:
SCULPTURE GALLERY

DRAWING:
Floor Plan: Level 1


DRAWN BY:
CRYSTAL ROY

DATE:
07 DEC 2018

SCALE:
1/4" = 1' - 0"

PROJECT: #1	SHEET: I-1
----------------	---------------

NOTES:
1. Drawings are not to be measured.

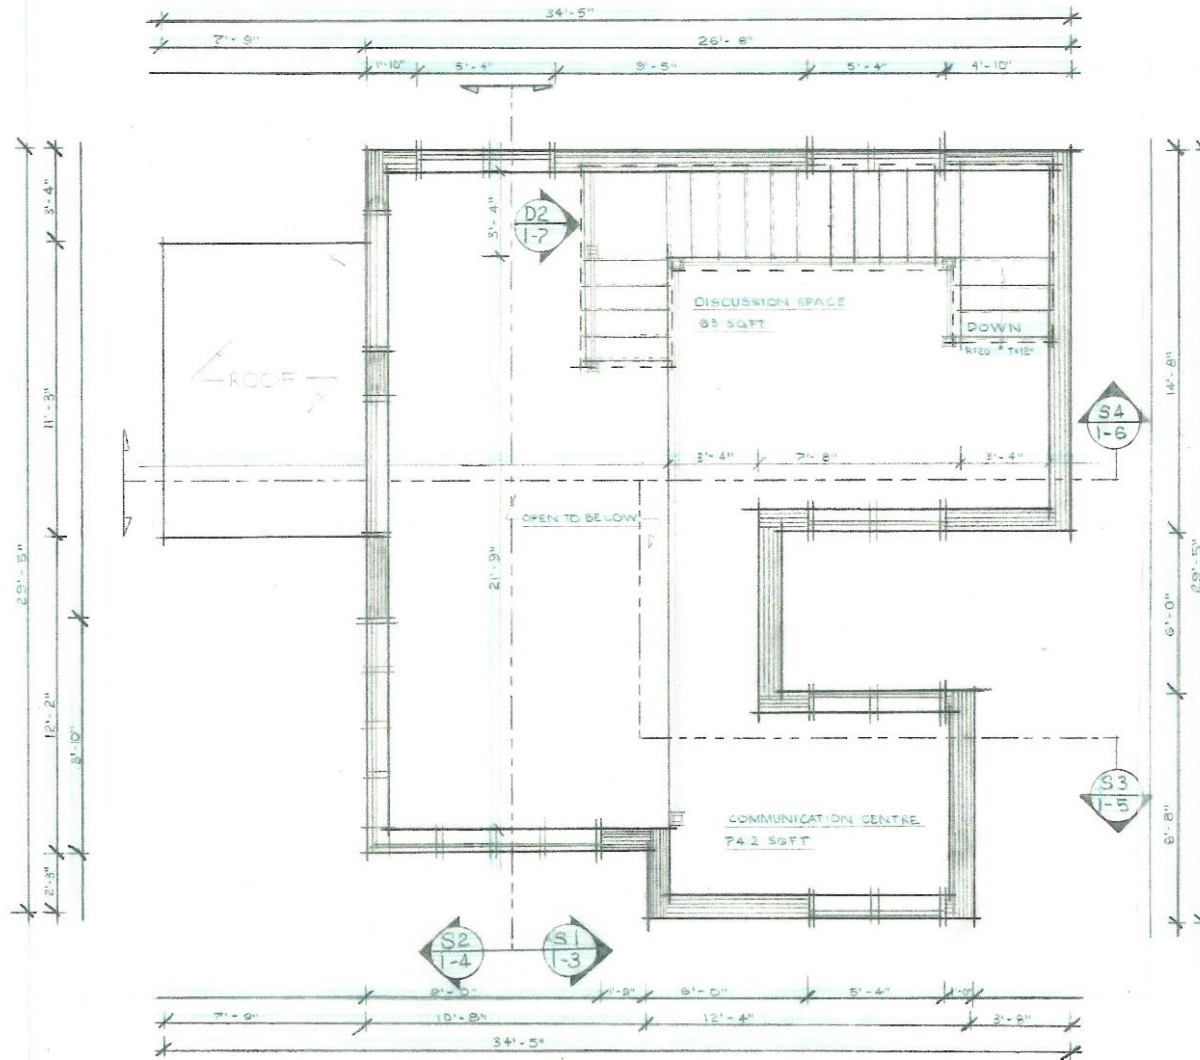

P2 FLOOR PLAN: LEVEL 2
I-1A

PROJECT:
SCULPTURE GALLERY

DRAWING:
Floor Plan: Level 2


DRAWN BY:
CRYSTAL ROY

DATE:
07 DEC 2018

SCALE:
1/4" = 1' - 0"

PROJECT:
#1

SHEET:
I-1A

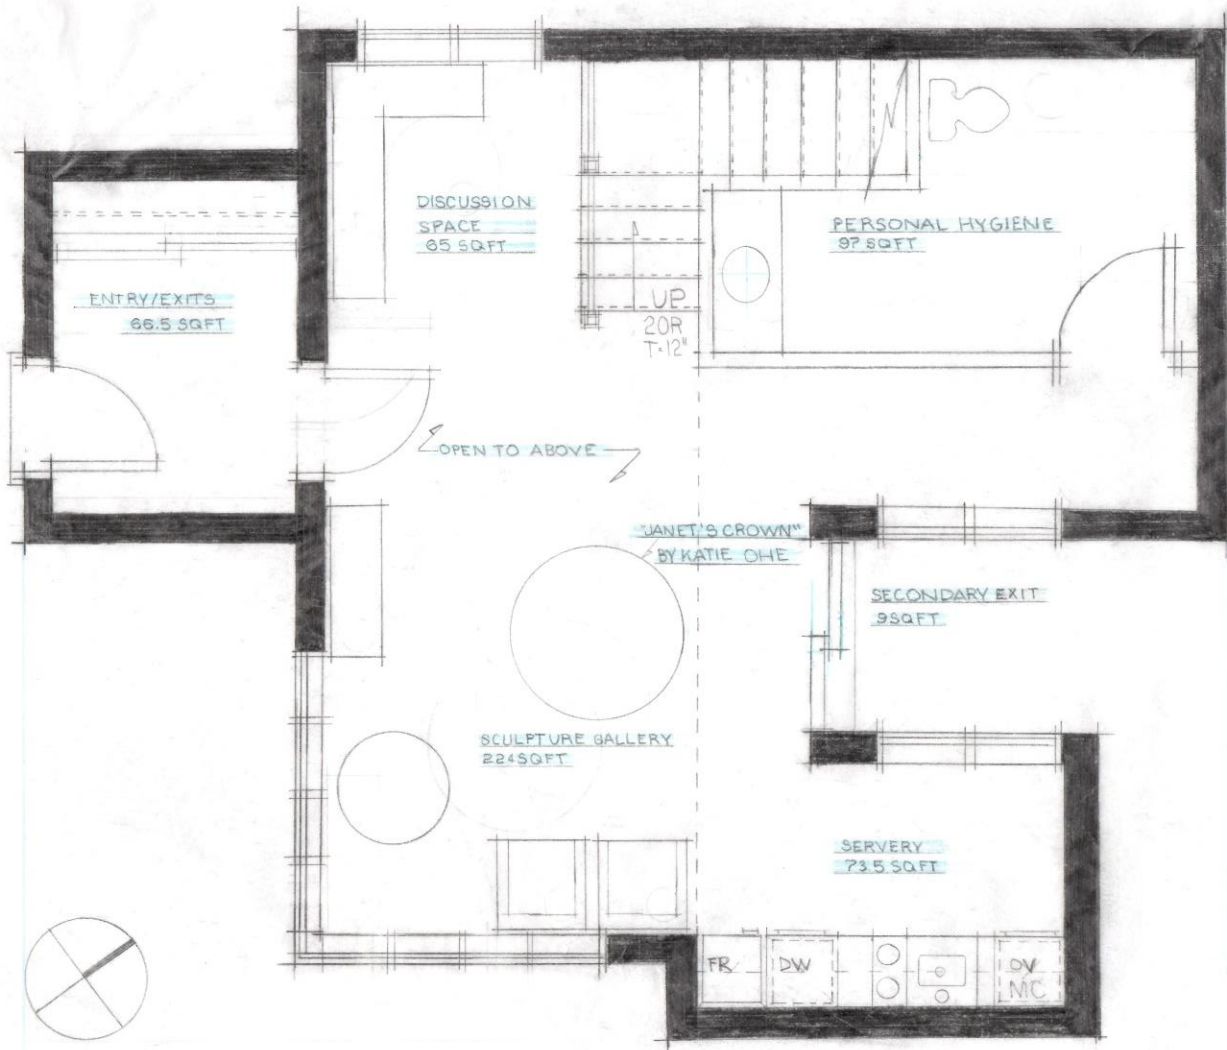

F1 CODED FURNITURE PLAN: LEVEL 1
1-2

NOTES:
1. Drawings are not to be measured.

PROJECT:
SCULPTURE GALLERY

DRAWING:
Coded Furniture Plan: Level 1

DRAWN BY:
CRYSTAL ROY


DATE:
07 DEC 2018

SCALE:
1/4" = 1' - 0"

PROJECT:
#1

SHEET:
1-2

NOTES:
1. Drawings are not to be measured.

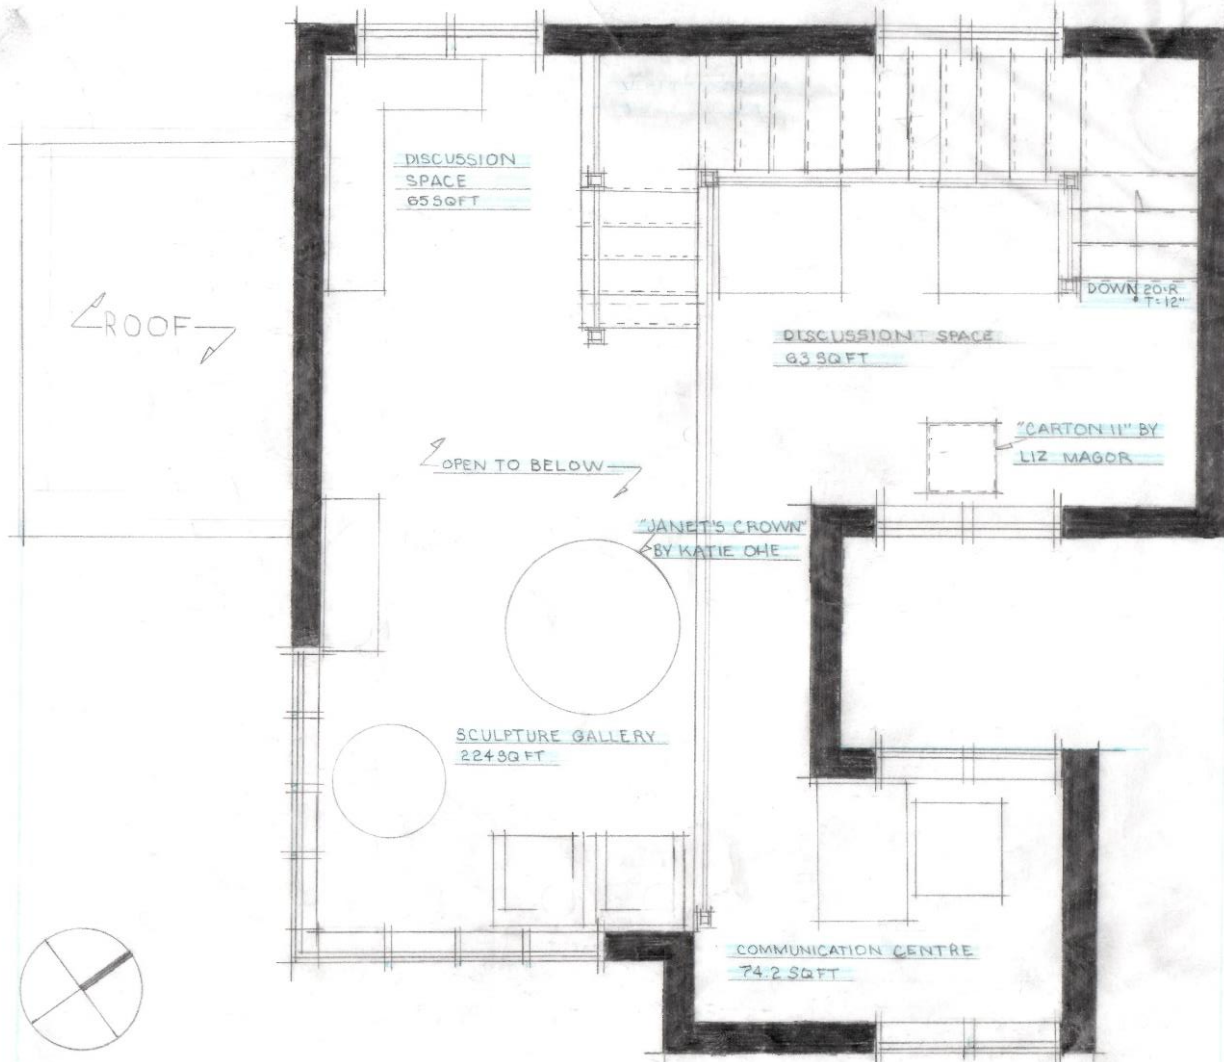

F2 C ODED FURNTURE PLAN: LEVEL 2
1-2A

PROJECT:
SCULPTURE GALLERY

DRAWING:
Coded Furniture Plan: Level 2


DRAWN BY:
CRYSTAL ROY

DATE:
07 DEC 2018

SCALE:
1/4" = 1' - 0"

PROJECT:
#1


SHEET:
I-2A

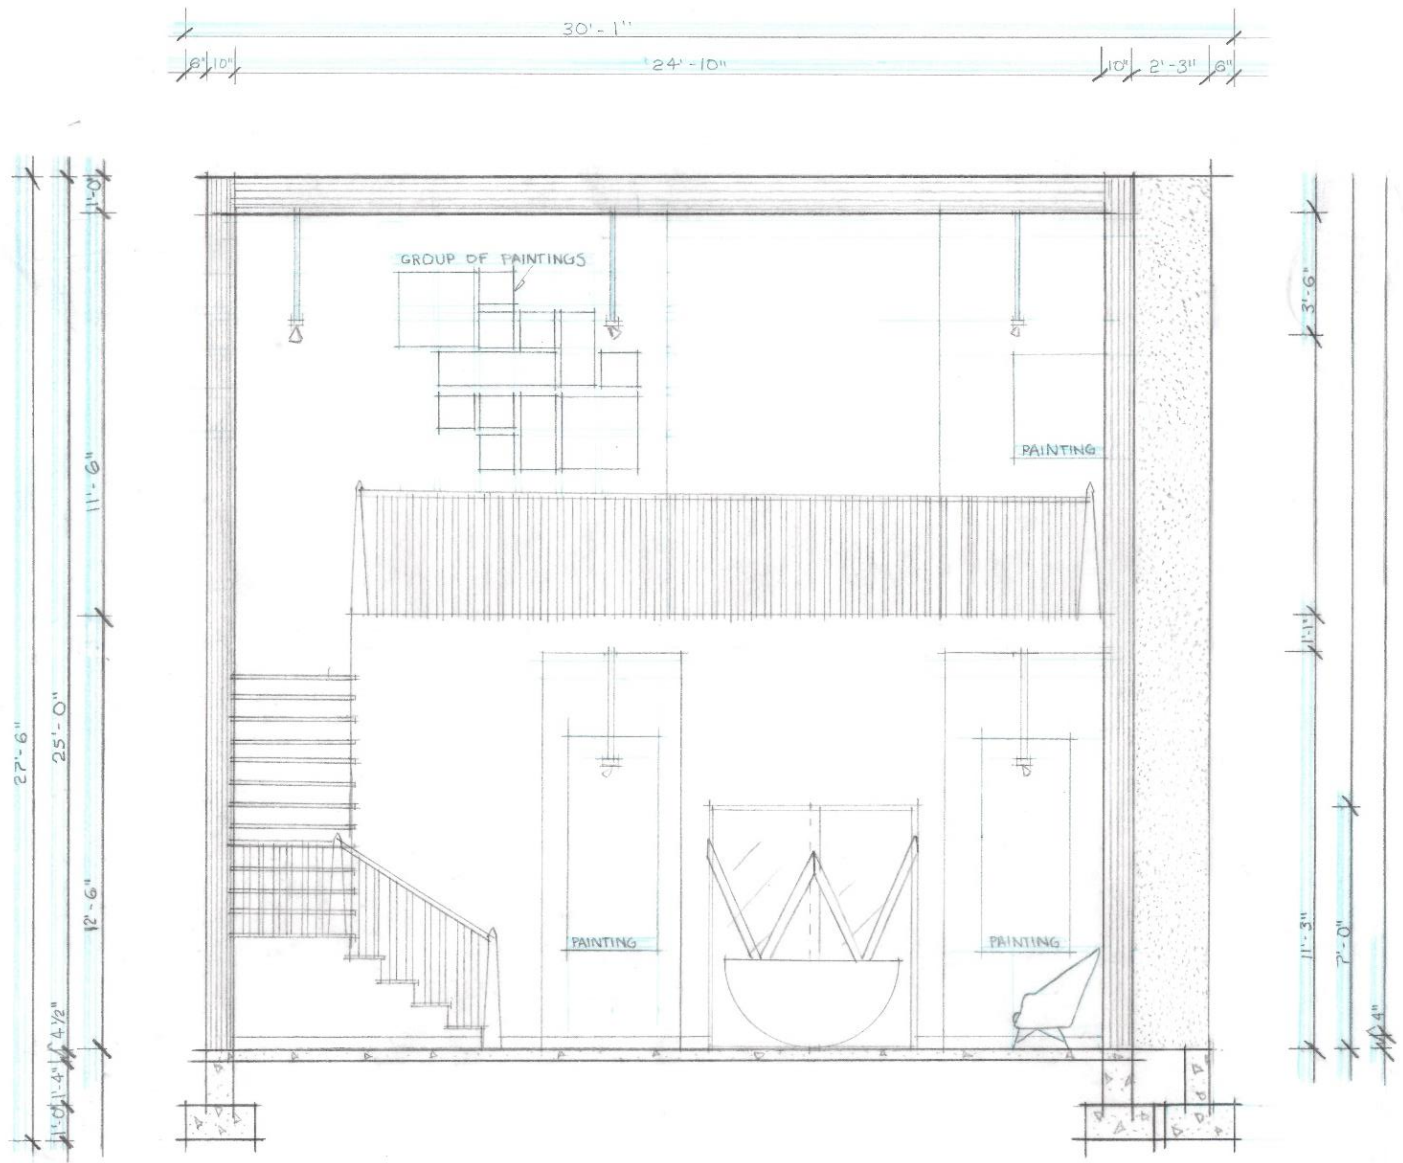

SI INTERIOR PICTORIAL SECTIONAL ELEVATION: NORTH
1-3

GEORGIAN COLLEGE OF APPLIED ARTS AND TECHNOLOGY	
INDE 1000: INTERIOR DESIGN STUDIO	
NOTES: 1. Drawings are not to be measured.	
PROJECT: SCULPTURE GALLERY	
DRAWING: Interior Pictorial Sectional Elevation: North	
DRAWN BY: CRYSTAL ROY	
DATE: 07 DEC 2018	
SCALE: 1/4" = 1' - 0"	
PROJECT: #1	SHEET: I-3

NOTES:
1. Drawings are not to be measured.

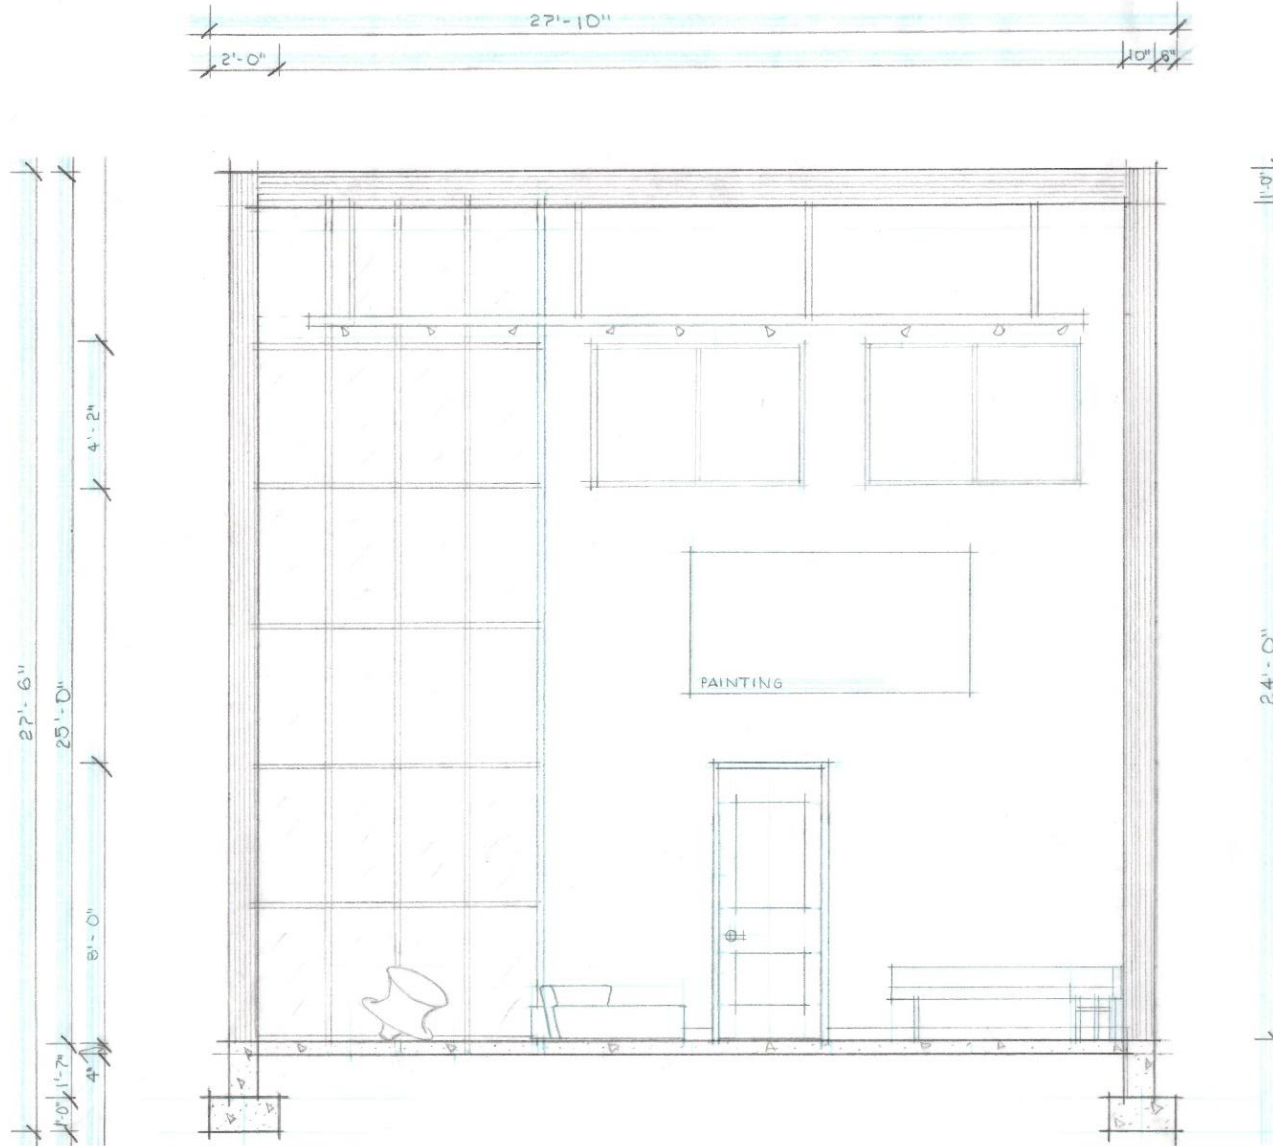

S2 INTERIOR PICTORIAL SECTIONAL ELEVATION: SOUTH
-4

PROJECT:
SCULPTURE GALLERY

DRAWING:
Interior Pictorial Sectional
Elevation: South

DRAWN BY:
CRYSTAL ROY

DATE:
07 DEC 2018

SCALE:
1/4" = 1' - 0"

PROJECT:
#1

SHEET:
1-4

NOTES:
1. Drawings are not to be measured.

PROJECT:
SCULPTURE GALLERY

DRAWING:
Interior Pictorial Sectional
Elevation: East


DRAWN BY:
CRYSTAL ROY

DATE:
07 DEC 2018

SCALE:
¼" = 1' - 0"


PROJECT:
#1

SHEET:
I-5

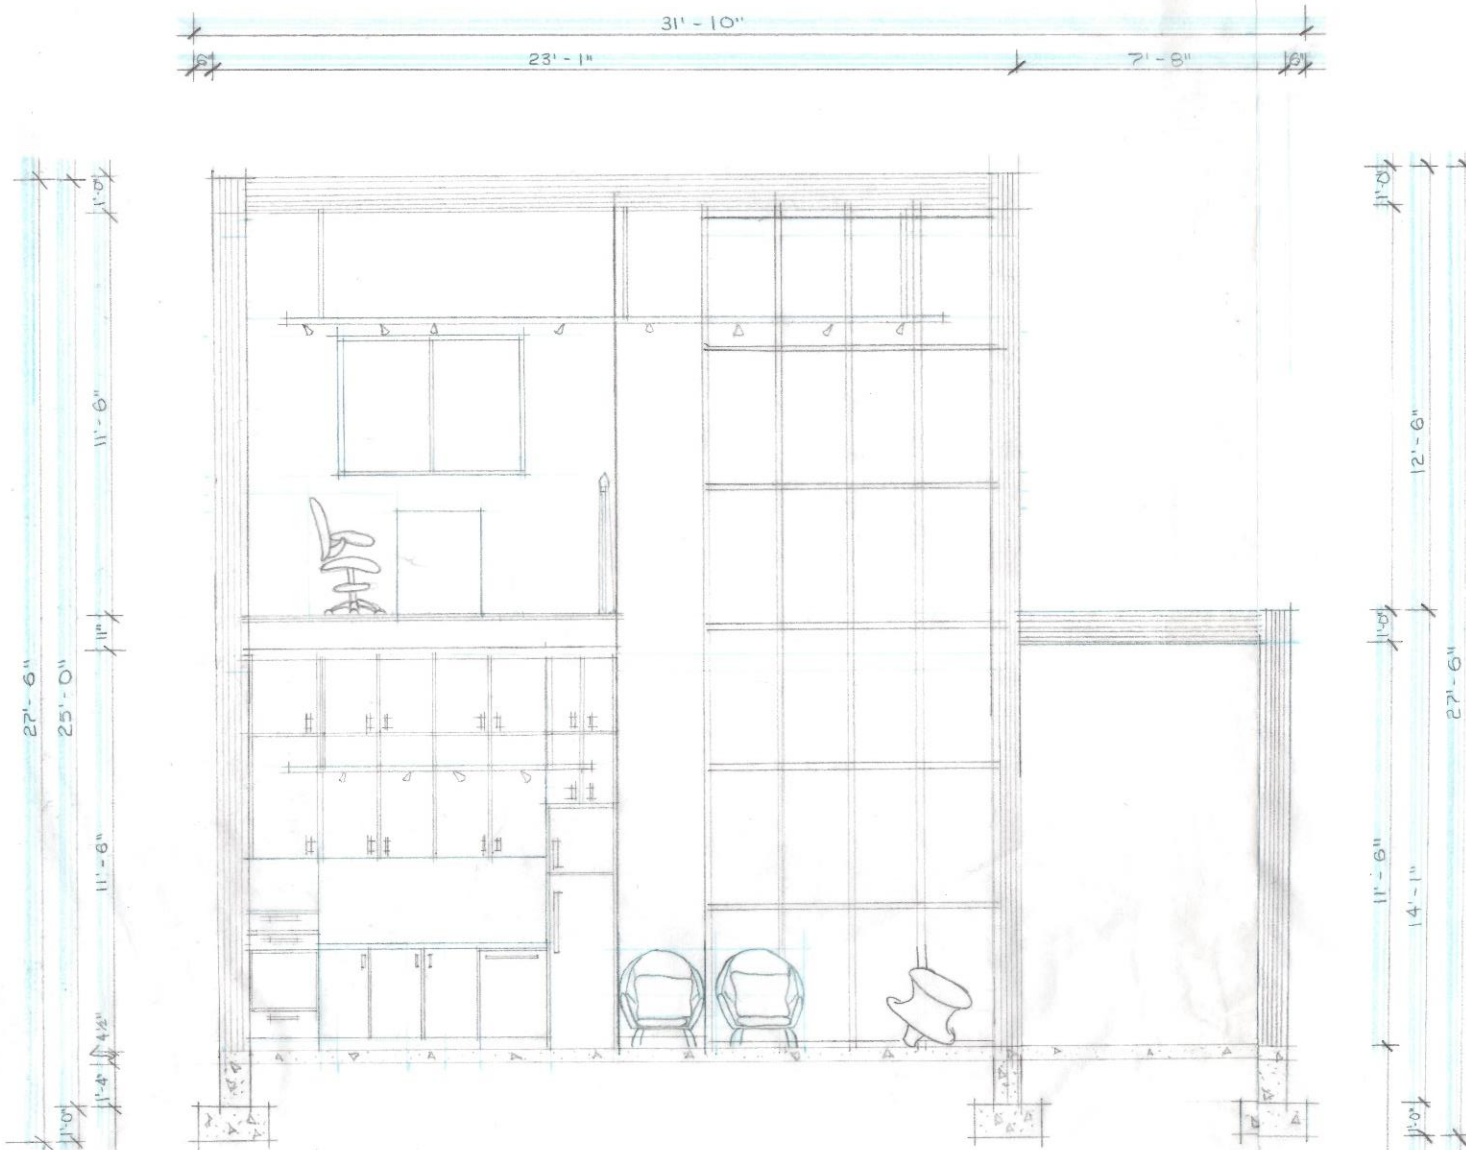

S3
1-5 INTERIOR PICTORIAL SECTIONAL ELEVATION: EAST

NOTES:
1. Drawings are not to be measured.

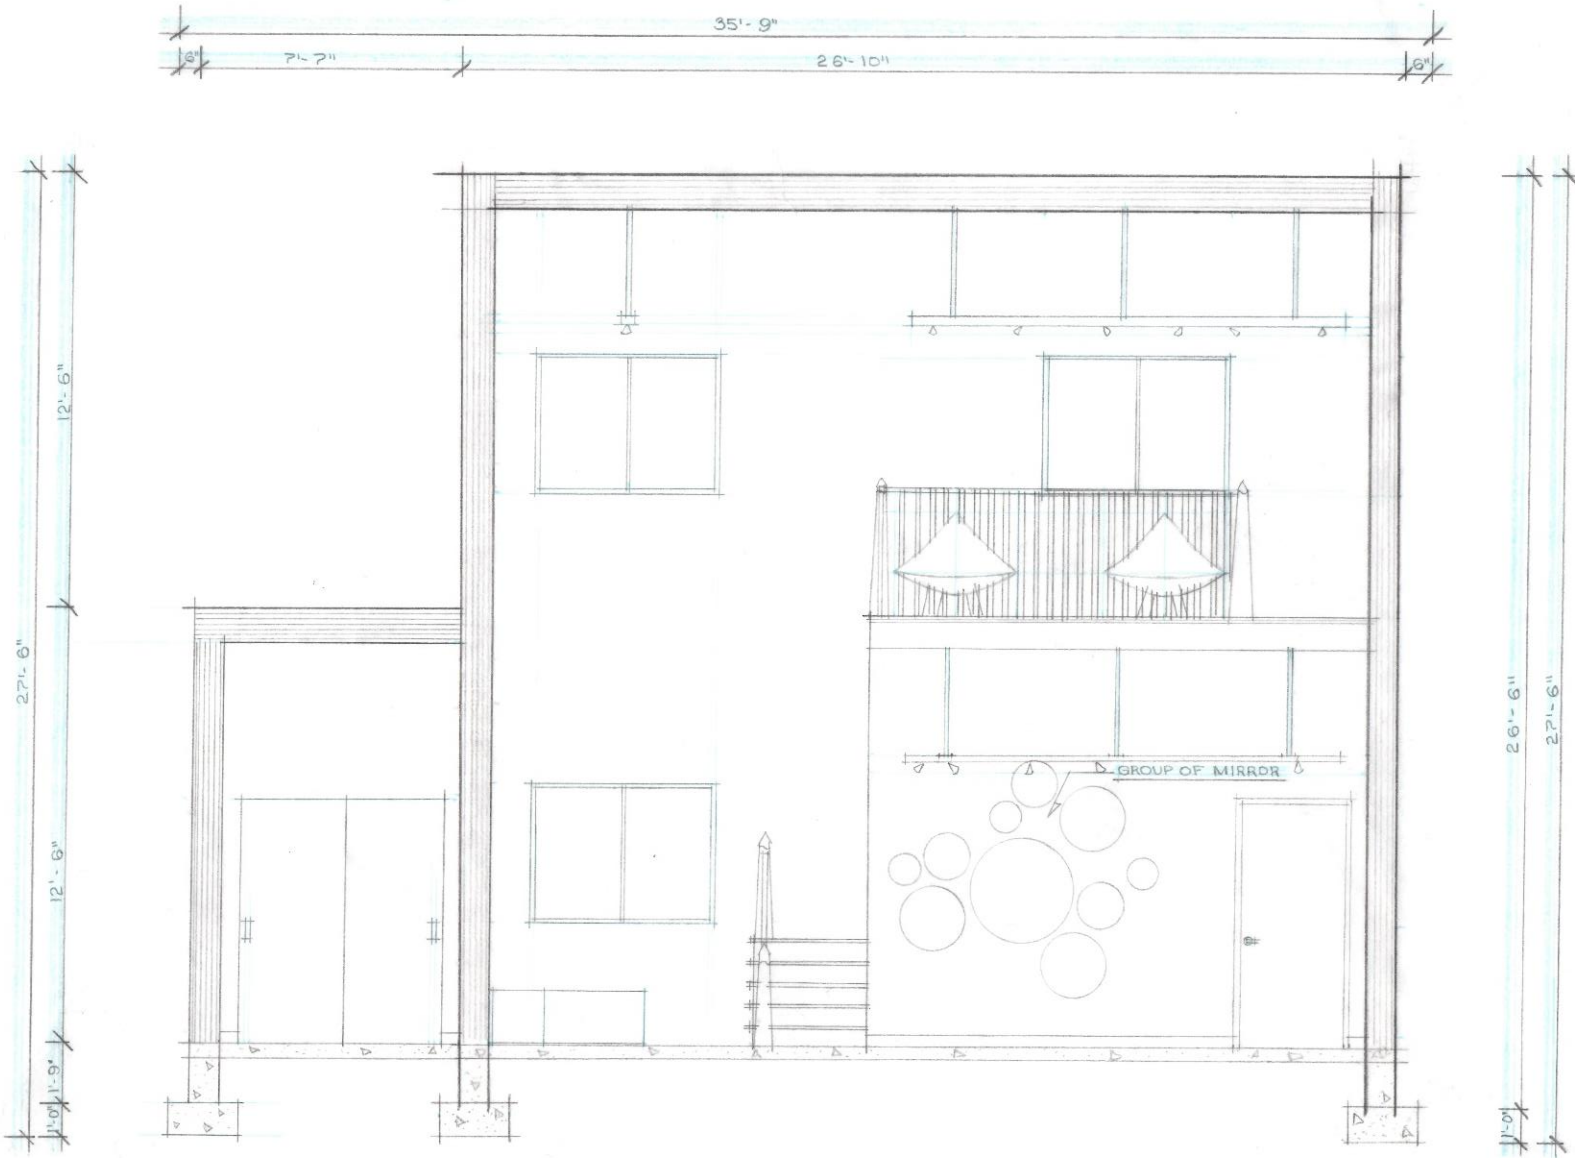

PROJECT:
SCULPTURE GALLERY

DRAWING:
Interior Pictorial Sectional
Elevation: West

DRAWN BY:
CRYSTAL ROY

DATE:
07 DEC 2018


SCALE:
1/4" = 1' - 0"

PROJECT: #1	SHEET: 1-6
----------------	---------------

S4
16
INTERIOR PICTORIAL SECTIONAL ELEVATION: WEST


7'-2"
 12" 12" 12" 12" 3'-4"
 5" 3"

17'-8"
 3'-4" 12" 12" 12" 12" 12" 12"
 2"

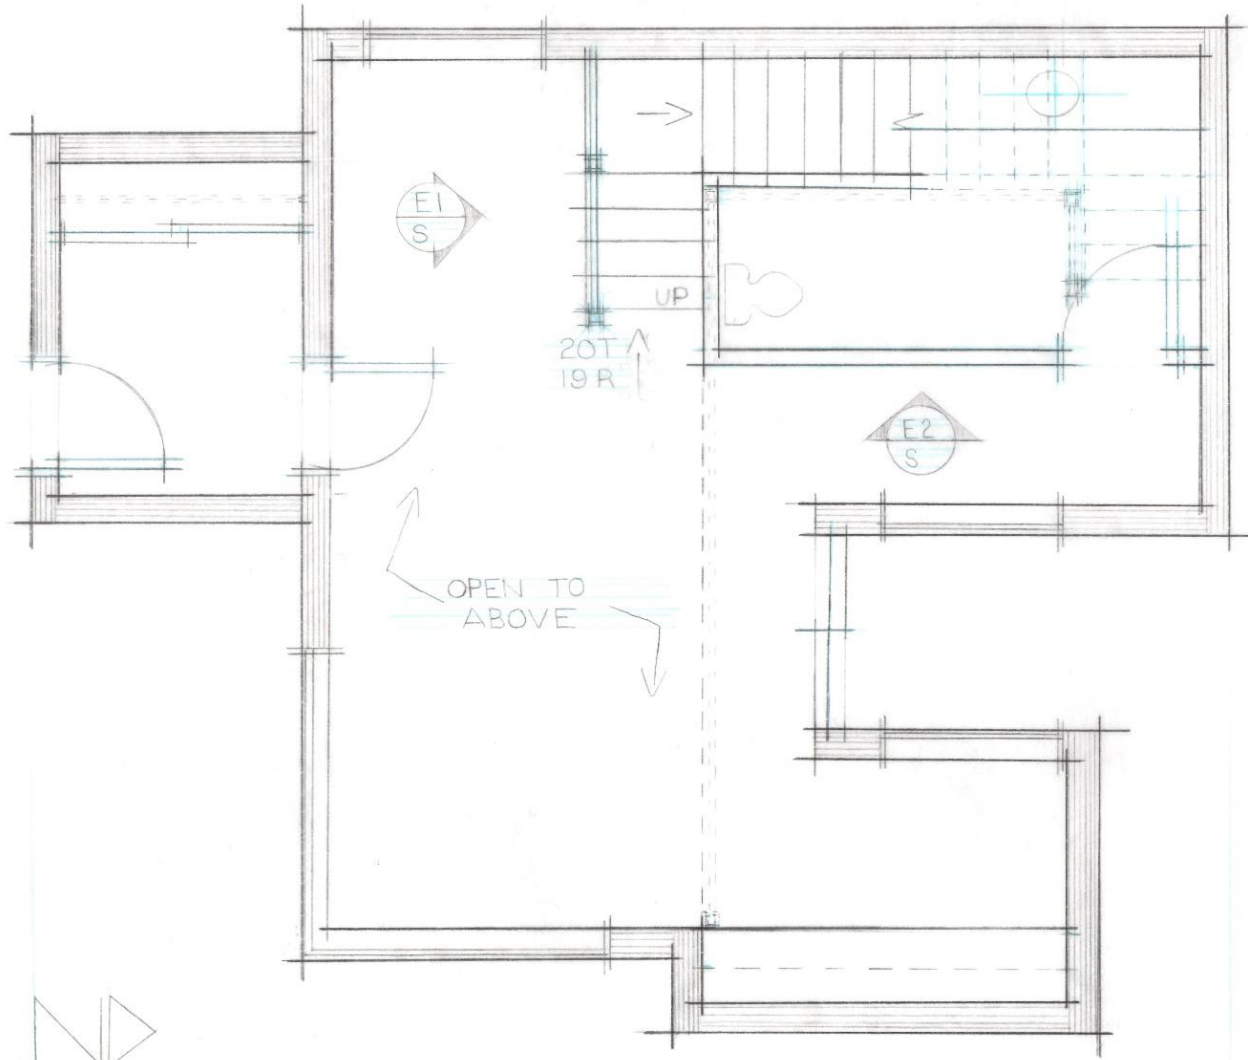


20T
19R

OPEN TO ABOVE

 

DI SCULPTURE GALLERY: LOWER LEVEL STAIRS
1-7

GEORGIAN COLLEGE OF APPLIED ARTS AND TECHNOLOGY	
INDE 1000: INTERIOR DESIGN STUDIO	
NOTES: 1. Drawings are not to be measured.	
PROJECT: SCULPTURE GALLERY	
DRAWING: Stair Plan: Level 1	
DRAWN BY: CRYSTAL ROY	
DATE: 07 DEC 2018	
SCALE: 1/4" = 1' - 0"	
PROJECT: #1	SHEET: 1-7

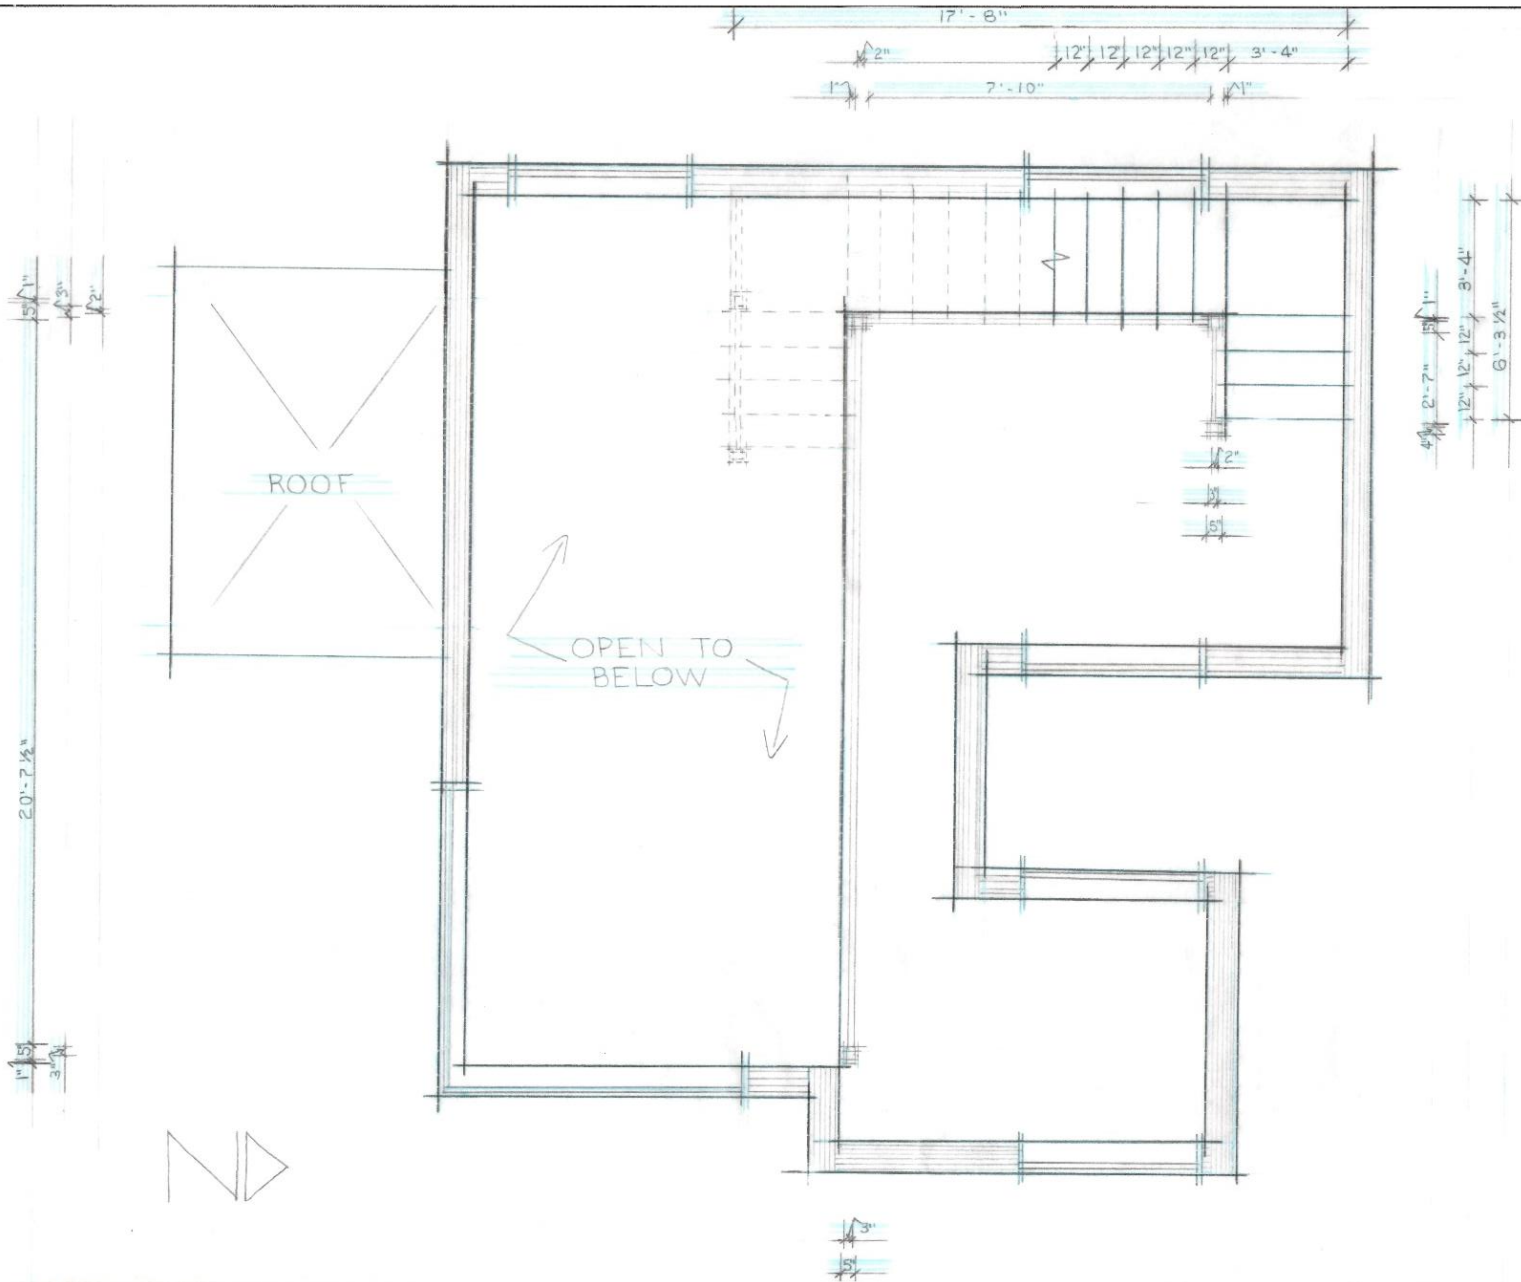

NOTES:
1. Drawings are not to be measured.

PROJECT:
SCULPTURE GALLERY

DRAWING:
Stair Plan: Level 2

DRAWN BY:
CRYSTAL ROY


DATE:
07 DEC 2018

SCALE:
1/4" = 1' - 0"

PROJECT:
#1

SHEET:
I-7A

NOTES:
1. Drawings are not to be measured.

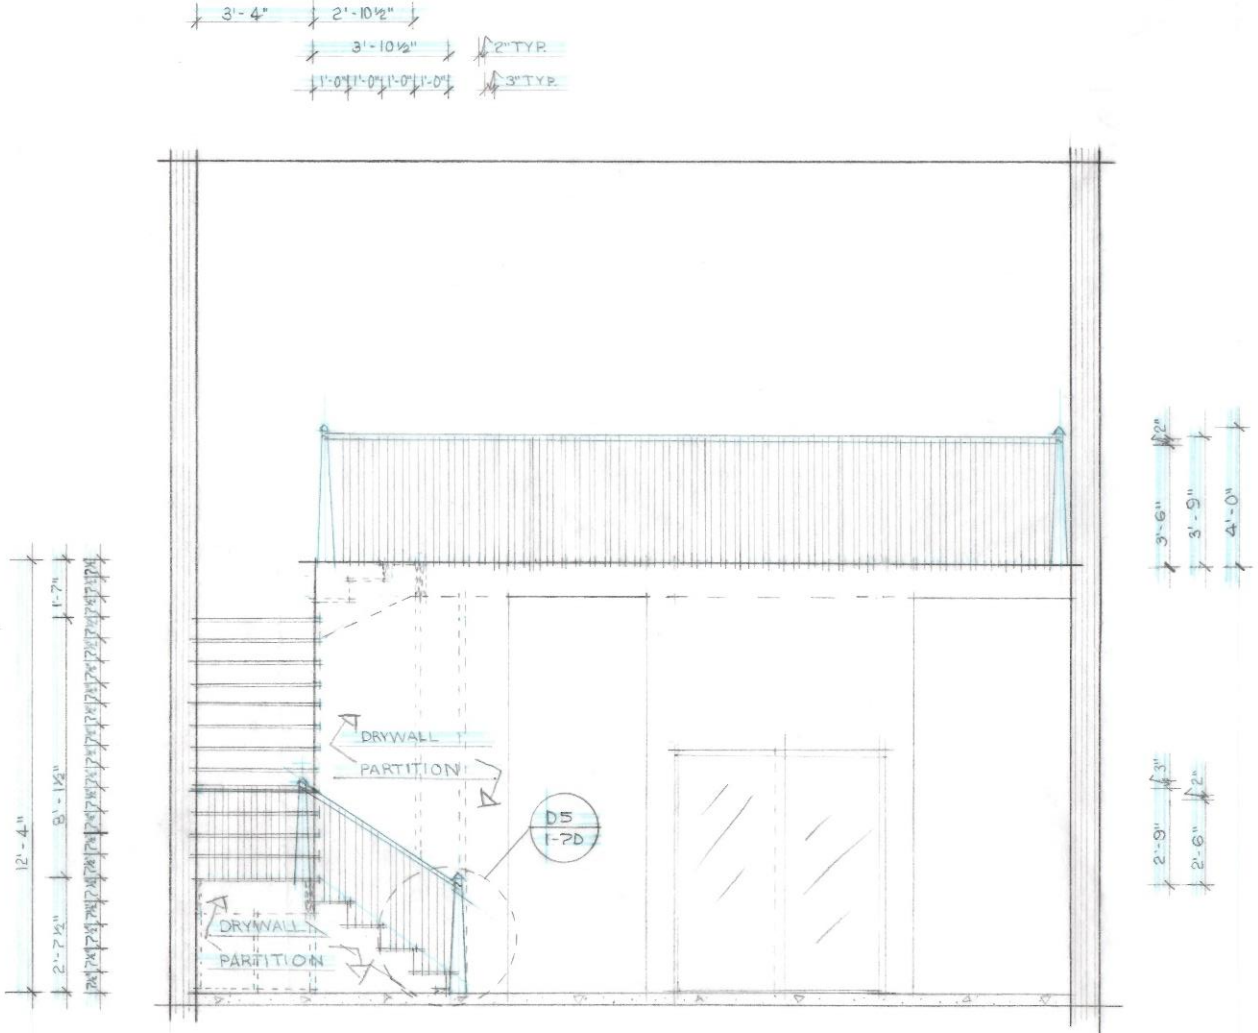

D3 SECTIONAL ELEVATION: I
I-7B

PROJECT:
SCULPTURE GALLERY

DRAWING:
Stair Elevation: North


DRAWN BY:
CRYSTAL ROY

DATE:
07 DEC 2018

SCALE:
1/4" = 1' - 0"

PROJECT: #1	SHEET: I-7B
----------------	----------------

NOTES:
1. Drawings are not to be measured.

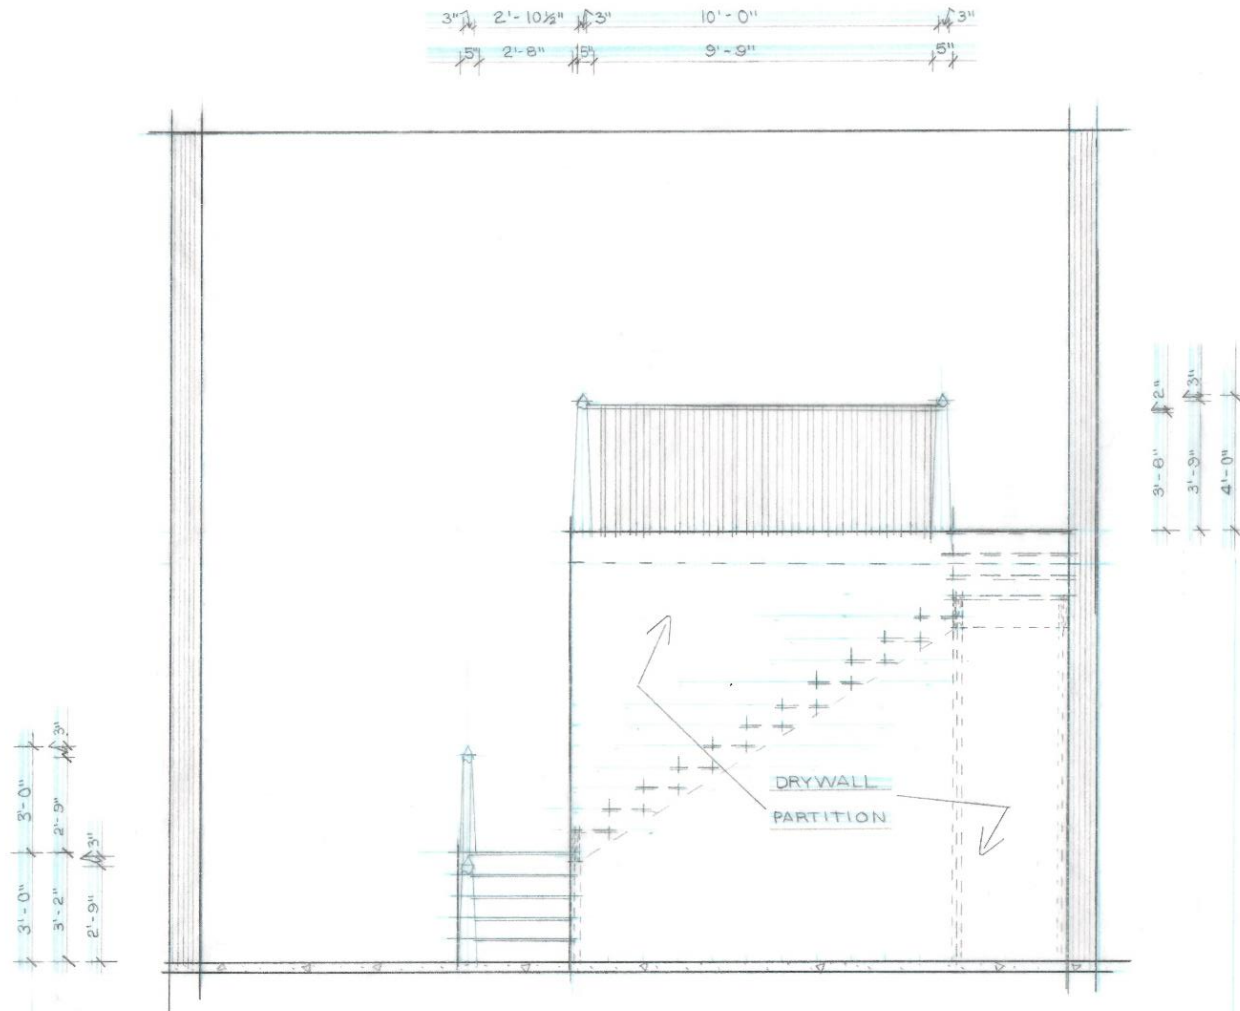

D4 SECTIONAL ELEVATION: 2
I-7C

PROJECT:
SCULPTURE GALLERY

DRAWING:
Stair Elevation: West



DRAWN BY:
CRYSTAL ROY

DATE:
07 DEC 2018

SCALE:
1/4" = 1' - 0"

PROJECT:
#1

SHEET:
I-7C

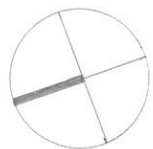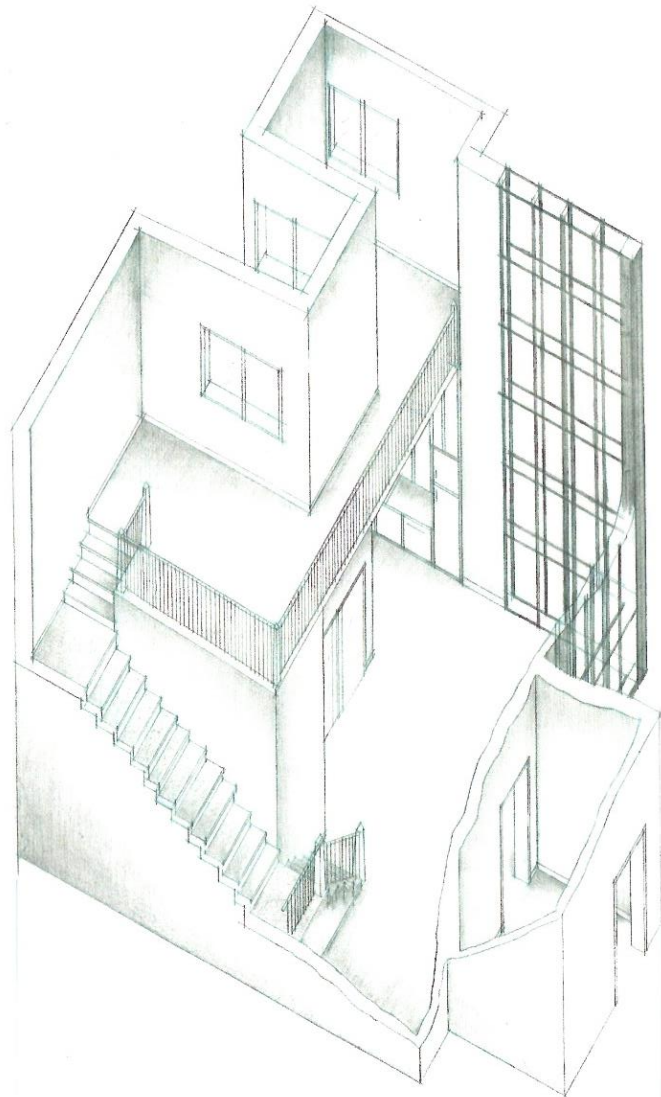

A:1 AXONOMETRIC
1-8

GEORGIAN COLLEGE
OF APPLIED ARTS
AND TECHNOLOGY

INDE 1000: INTERIOR
DESIGN STUDIO

NOTES:
1. Drawings are not to be measured.

PROJECT:
SCULPTURE GALLERY

DRAWING:
Axonometric

DRAWN BY:
CRYSTAL ROY


DATE:
07 DEC 2018

SCALE:
1/4" = 1' - 0"

PROJECT:
#1

SHEET:
1-8

NOTES:

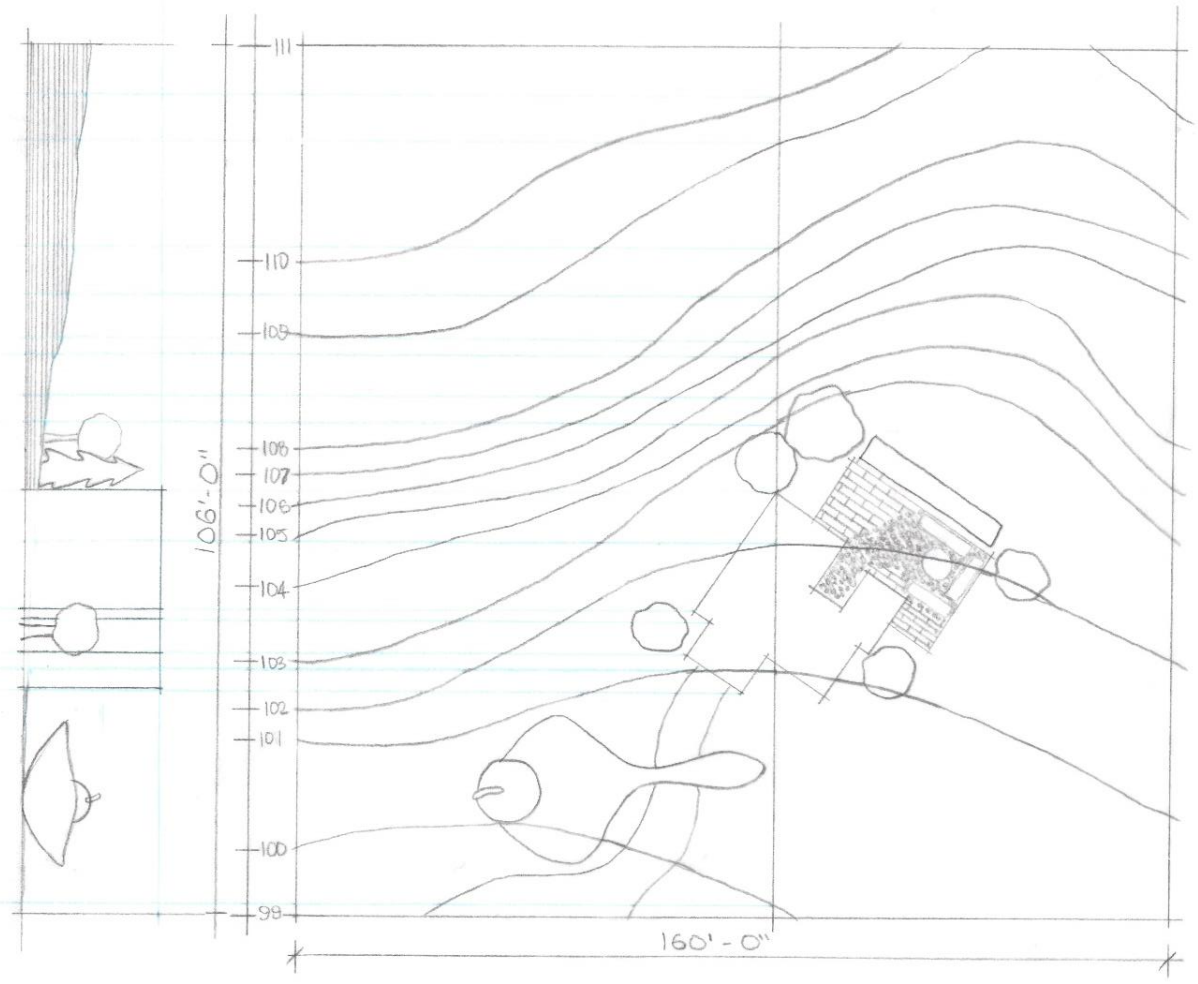

PROJECT:

SCULPTURE
GALLERY

DRAWING:

SITE PLAN AND
ELEVATION

DRAWN BY:

CRYSTAL ROY

DATE:

14 NOV 18

SCALE:

1/4" = 25'-0"

PROJECT:

IN STUDIO

SHEET:

1 OF 1