


Interior Pictorial Elevations

Table of Contents

I-2:	Coded Furniture Plan: Level 1
I-2A:	Coded Furniture Plan: Level 2
I-3:	Elevation: North
I-4:	Elevation: South
I-5:	Elevation: East
I-6:	Elevation: West

INDE 1000: INTERIOR DESIGN STUDIO
PROJECT 1: SCULPTURE GALLERY
SUBMITTED BY: CRYSTAL ROY
SUBMITTED TO: JO ANNE STEWART
DUE: DEC 7 2018

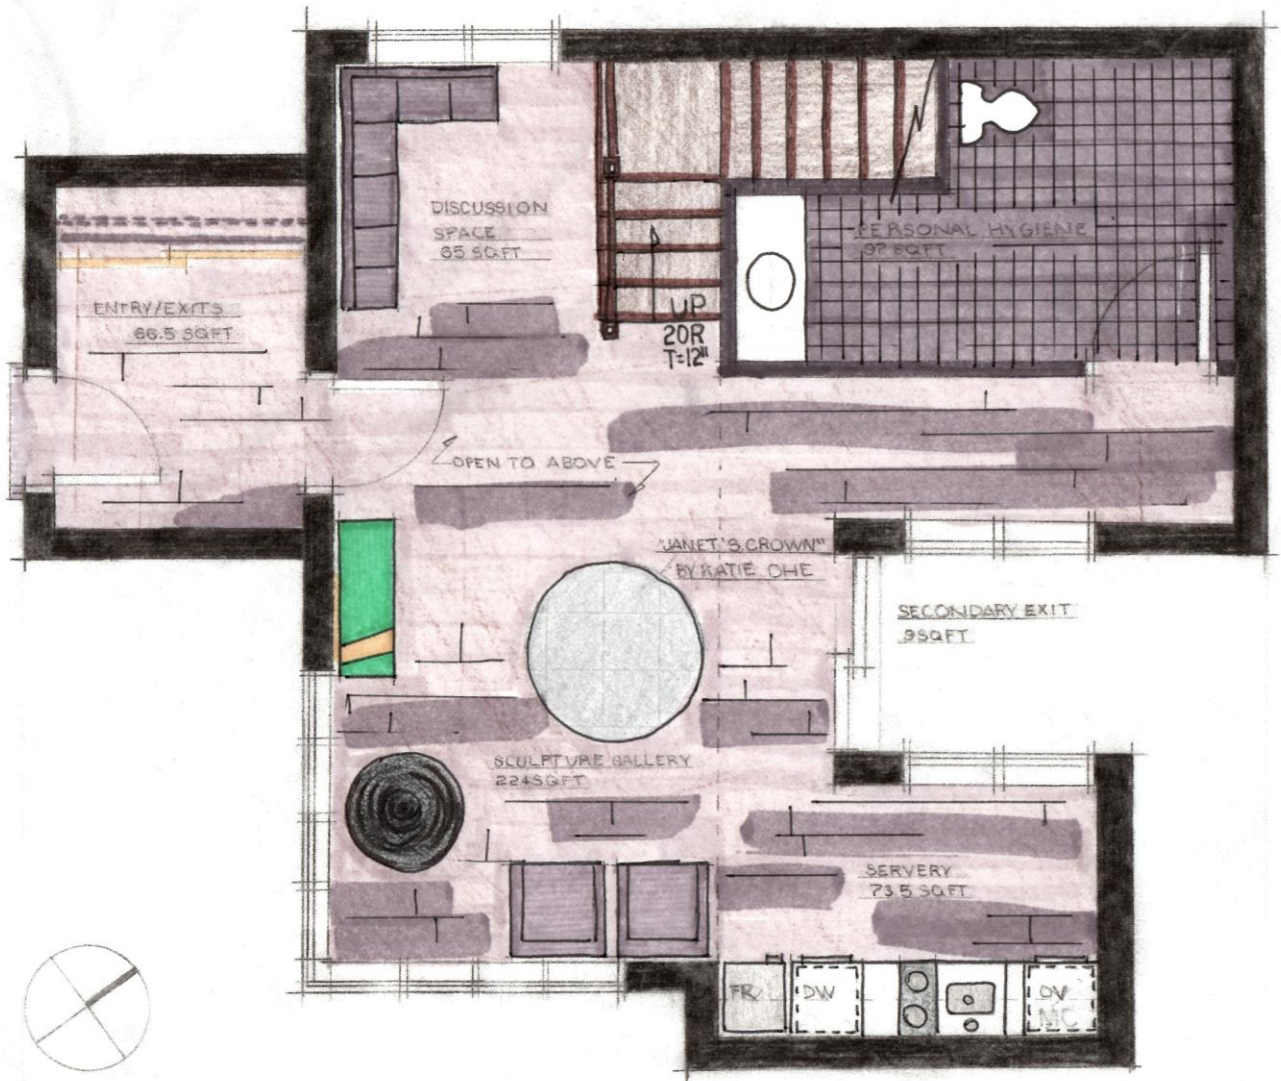

F1 CODED FURNITURE PLAN LEVEL 1
I-2

GEORGIAN COLLEGE
OF APPLIED ARTS
AND TECHNOLOGY

INDE 1000: INTERIOR
DESIGN STUDIO

NOTES:
1. Drawings are not to be measured.

PROJECT:
SCULPTURE GALLERY

DRAWING:
Coded Furniture Plan: Level 1

DRAWN BY:
CRYSTAL ROY


DATE:
07 DEC 2018

SCALE:
1/4" = 1' - 0"

PROJECT:
#1

SHEET:
I-2

NOTES:
1. Drawings are not to be measured.

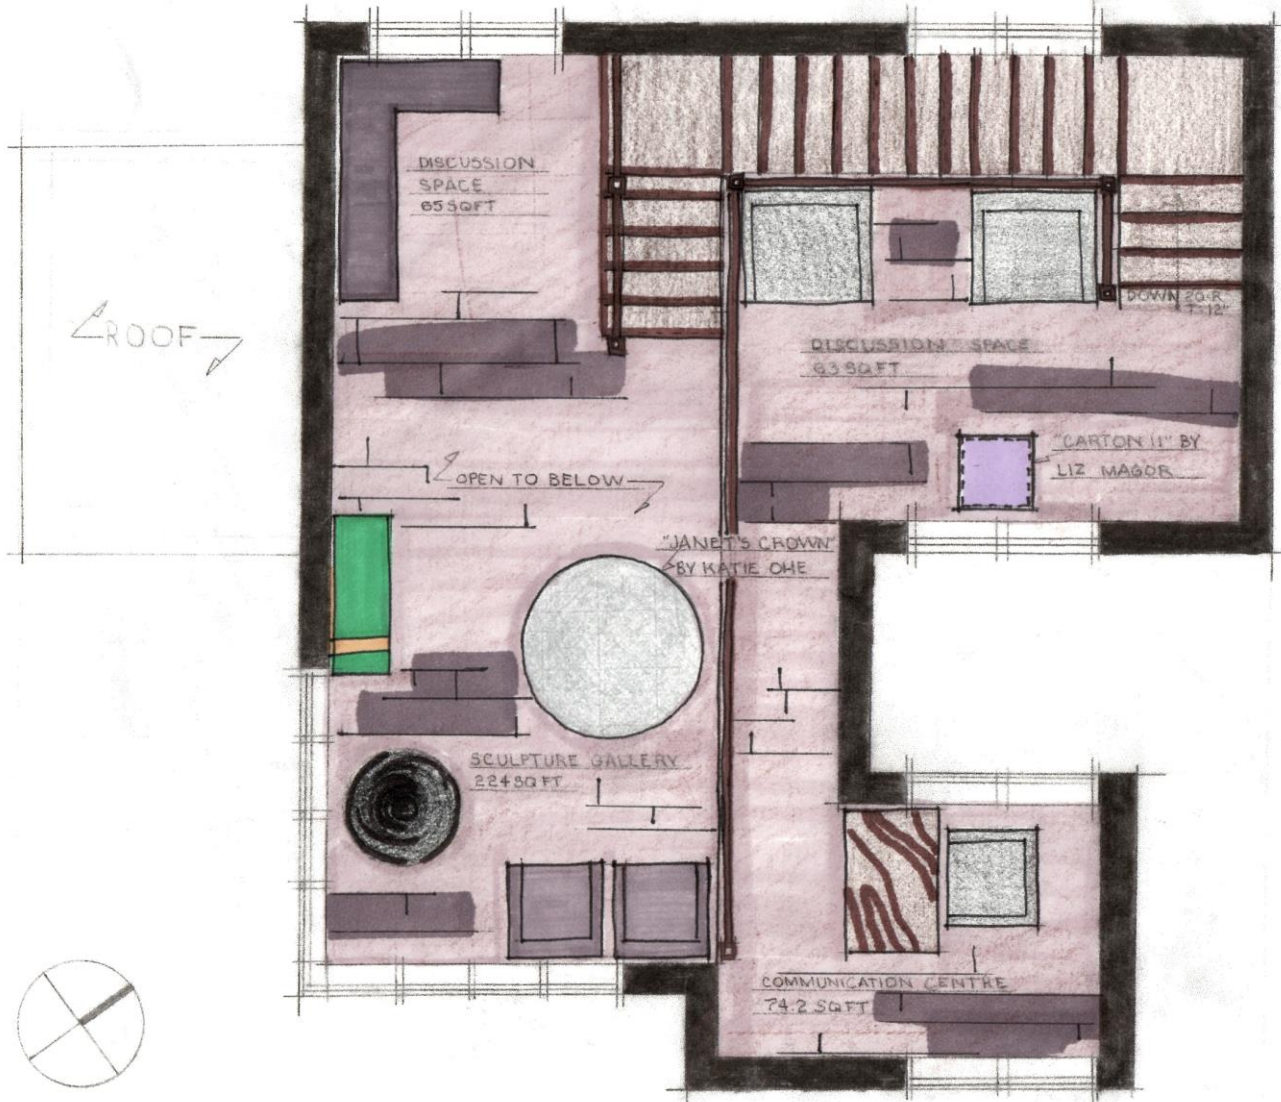

F2 C ODED FURNTIURE PLAN LEVEL 2
I-2A

PROJECT:
SCULPTURE GALLERY

DRAWING:
Coded Furniture Plan: Level 2


DRAWN BY:
CRYSTAL ROY

DATE:
07 DEC 2018

SCALE:
1/4" = 1' - 0"

PROJECT:
#1

SHEET:
I-2A

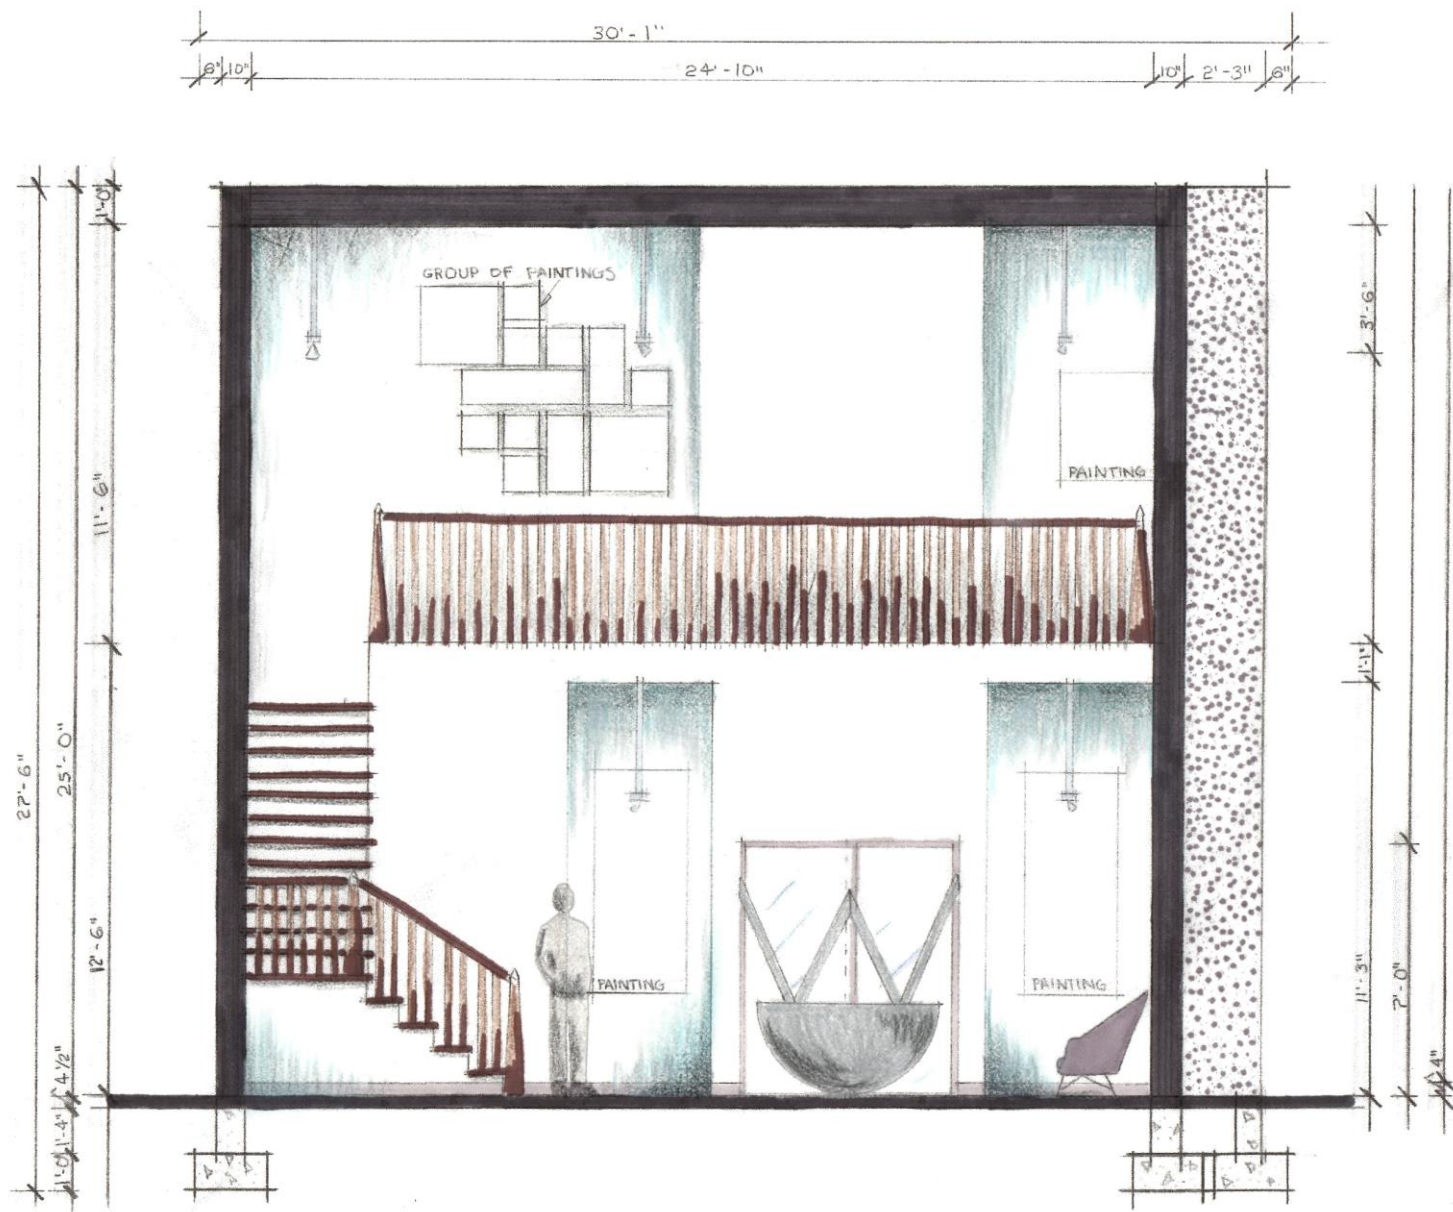

SI INTERIOR PICTORIAL SECTIONAL ELEVATION: NORTH
I-3

GEORGIAN COLLEGE
OF APPLIED ARTS
AND TECHNOLOGY

INDE 1000: INTERIOR
DESIGN STUDIO

NOTES:

1. Drawings are not to be measured.

PROJECT:
SCULPTURE GALLERY

DRAWING:
Interior Pictorial Sectional
Elevation: North

DRAWN BY:
CRYSTAL ROY


DATE:
07 DEC 2018

SCALE:
1/4" = 1' - 0"

PROJECT:
#1

SHEET:
I-3

NOTES:
1. Drawings are not to be measured.

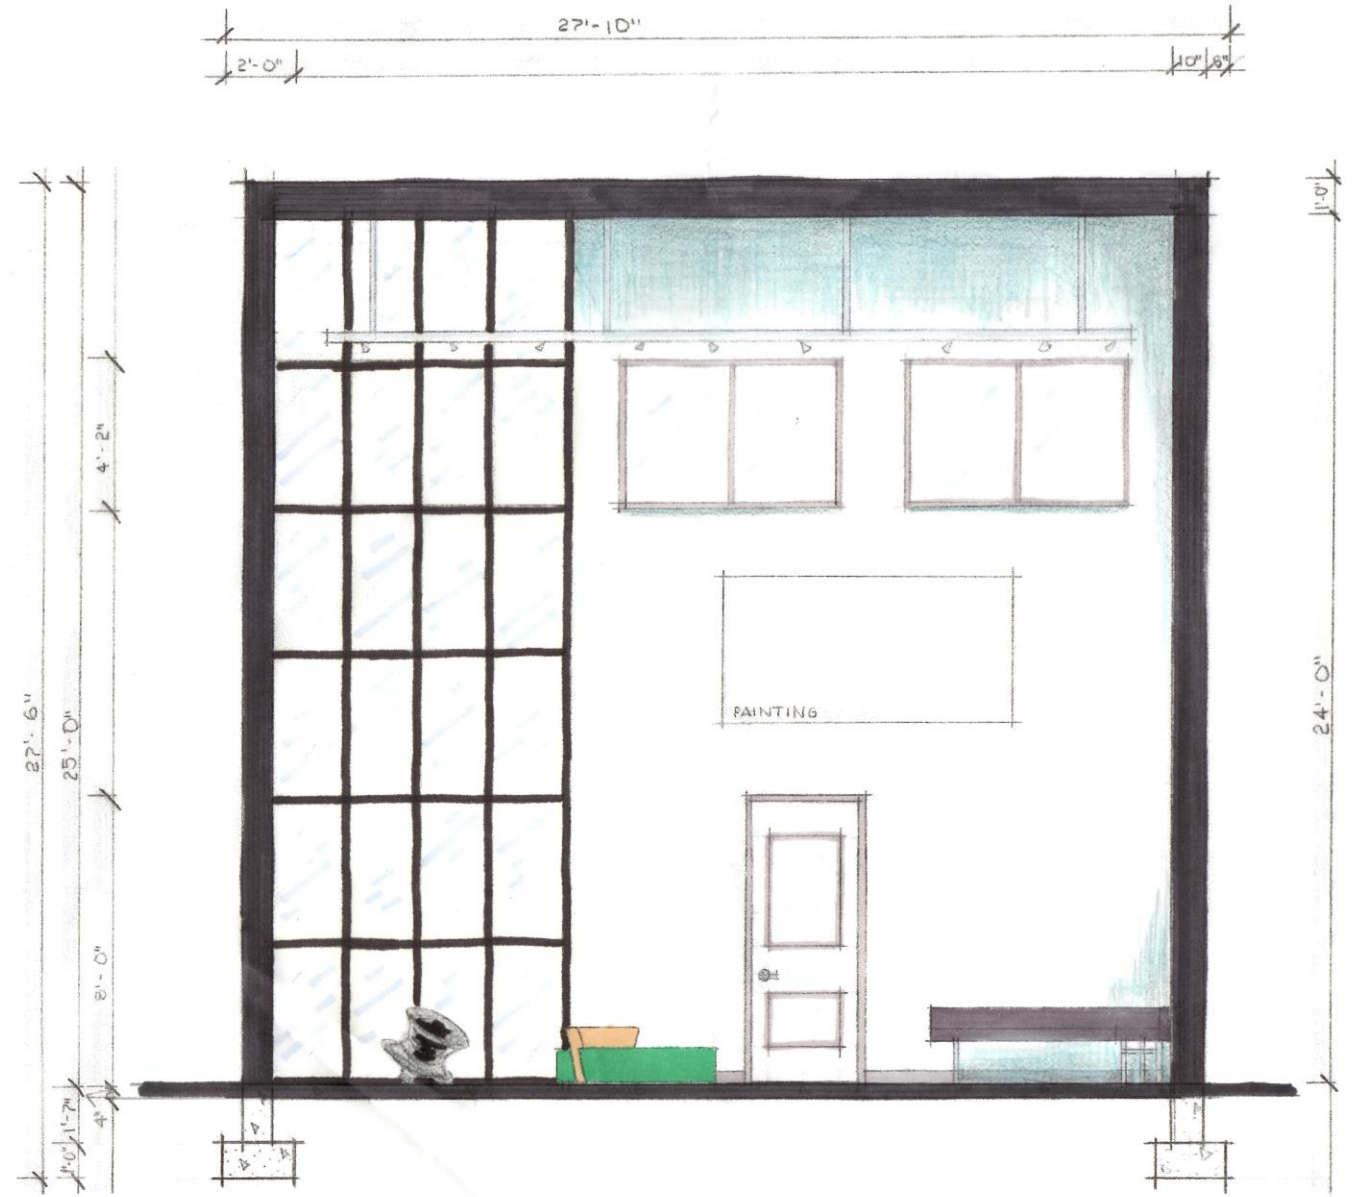

S2 II INTERIOR PICTORIAL SECTIONAL ELEVATION: SOUTH
1-4

PROJECT:
SCULPTURE GALLERY

DRAWING:
Interior Pictorial Sectional
Elevation: South


DRAWN BY:
CRYSTAL ROY

DATE:
07 DEC 2018

SCALE:
1/4" = 1' - 0"

PROJECT:
#1

SHEET:
1-4

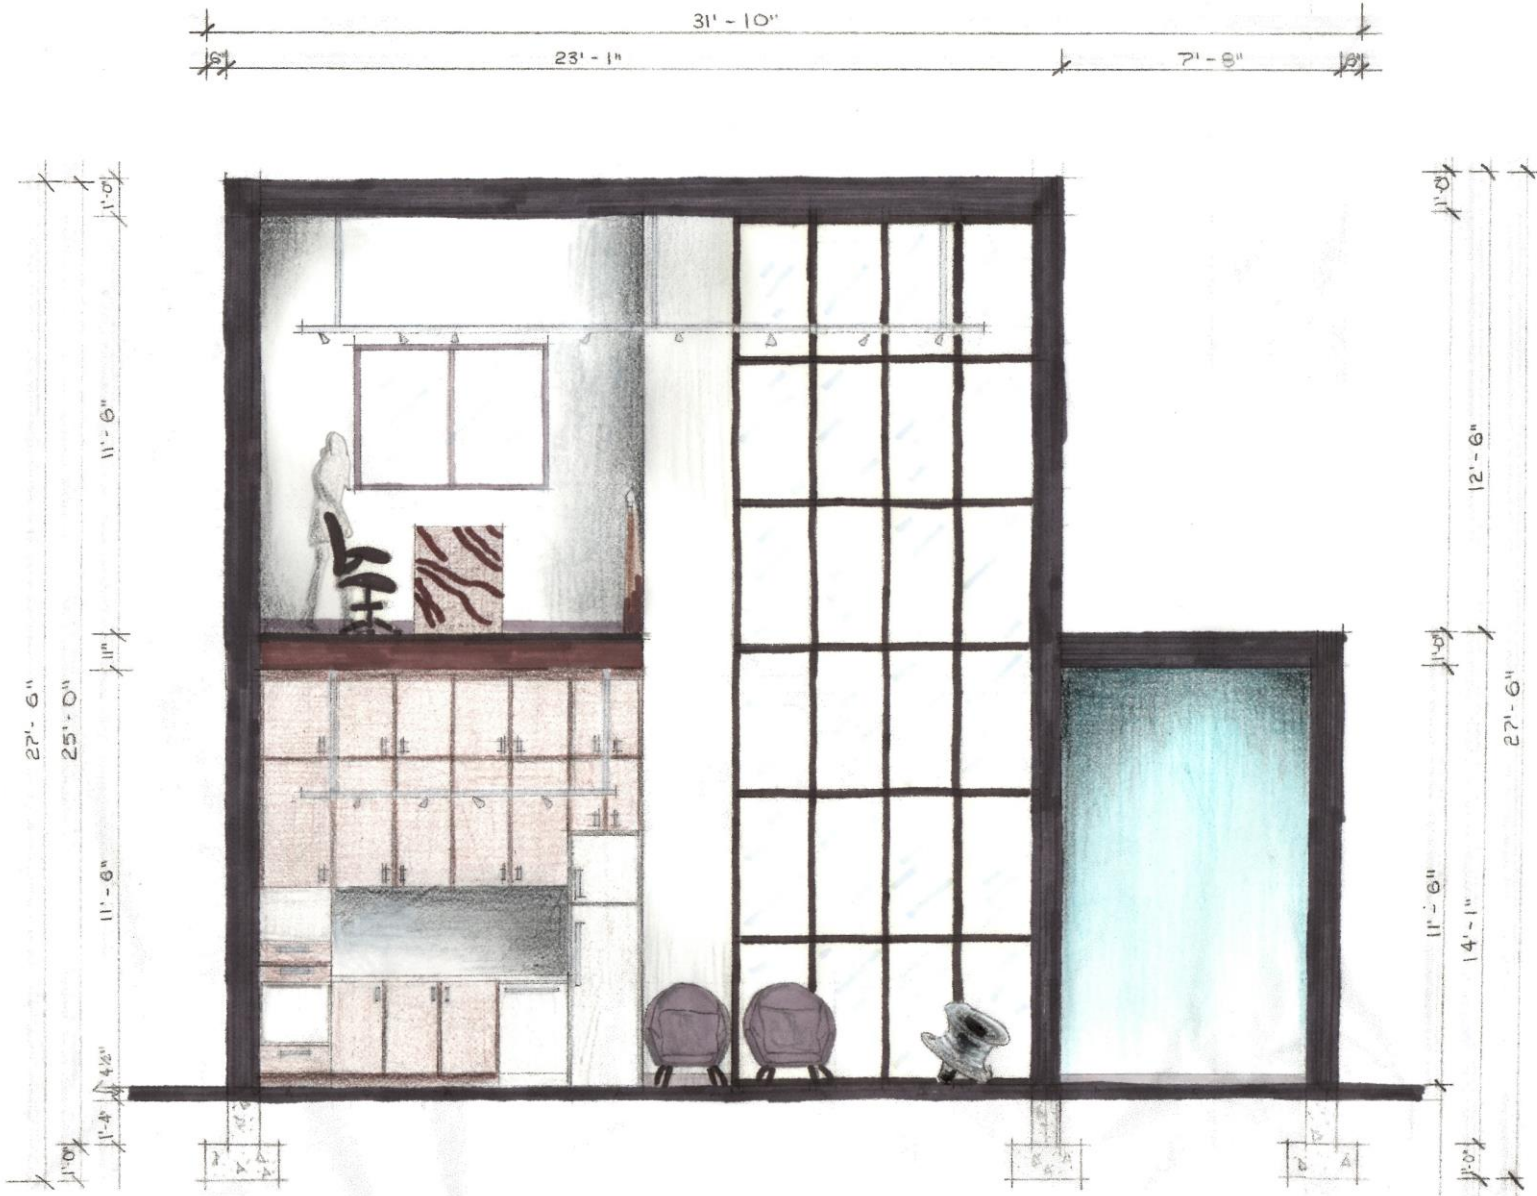

GEORGIAN COLLEGE
OF APPLIED ARTS
AND TECHNOLOGY

INDE 1000: INTERIOR
DESIGN STUDIO

NOTES:
1. Drawings are not to be measured.

PROJECT:
SCULPTURE GALLERY

DRAWING:
Interior Pictorial Sectional
Elevation: East

DRAWN BY:
CRYSTAL ROY

DATE:
07 DEC 2018

SCALE:
1/4" = 1' - 0"

PROJECT:
#1

SHEET:
I-5

53
1-5 INTERIOR PICTORIAL SECTIONAL ELEVATION: EAST



GEORGIAN COLLEGE
OF APPLIED ARTS
AND TECHNOLOGY

INDE 1000: INTERIOR
DESIGN STUDIO

NOTES:
1. Drawings are not to be measured.

PROJECT:
SCULPTURE GALLERY

DRAWING:
Interior Pictorial Sectional
Elevation: West

DRAWN BY:
CRYSTAL ROY

DATE:
07 DEC 2018

SCALE:
1/4" = 1' - 0"

PROJECT:
#1

SHEET:
I-6

S4 INTERIOR PICTORIAL SECTIONAL ELEVATION: WEST
I6